


PUZ SAG DRUMUL MANASTIRII


C.F. 402025; TOP 402025

LOCUINTE si FUNCTIUNI COMPLEMENTARE

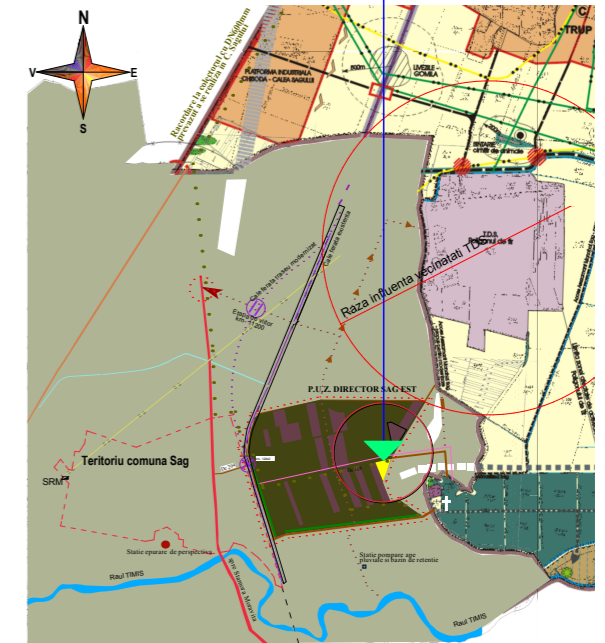

LEGENDA

- LIMITA ZONA STUDIATA
- LIMITA DE PROPRIETATE TEREN CE URMEAZA A TRECE IN INTRAVILAN
- LIMITA INTRAVILAN
- CANAL ANIF existent in zona
- DRUM PROPUS
- TROTUAR
- LOCUINTE FAMILIALE S+P+2E SI FUNCTIUNI COMPLEMENTARE
POT MAX. 35%
CUT MAX. 1,0
H MAX. 10,0 M
- DOTARI ALE ZONEI DE LOCUIT S+P+2E
POT MAX. 40%
CUT MAX. 1,2
H MAX. 13,5 M
- ZONA DE INTERDICTIE DE CONSTRUIRE
- SPATII VERZI
- SPATII VERZI DE ALINIAMENT
ACCES LA PARCELA
- NUMAR PARCELE
- TEREN AGRICOL
PARCELA DE TEREN PROPRIETATE PRIVATA A PERSOANELOR FIZICE

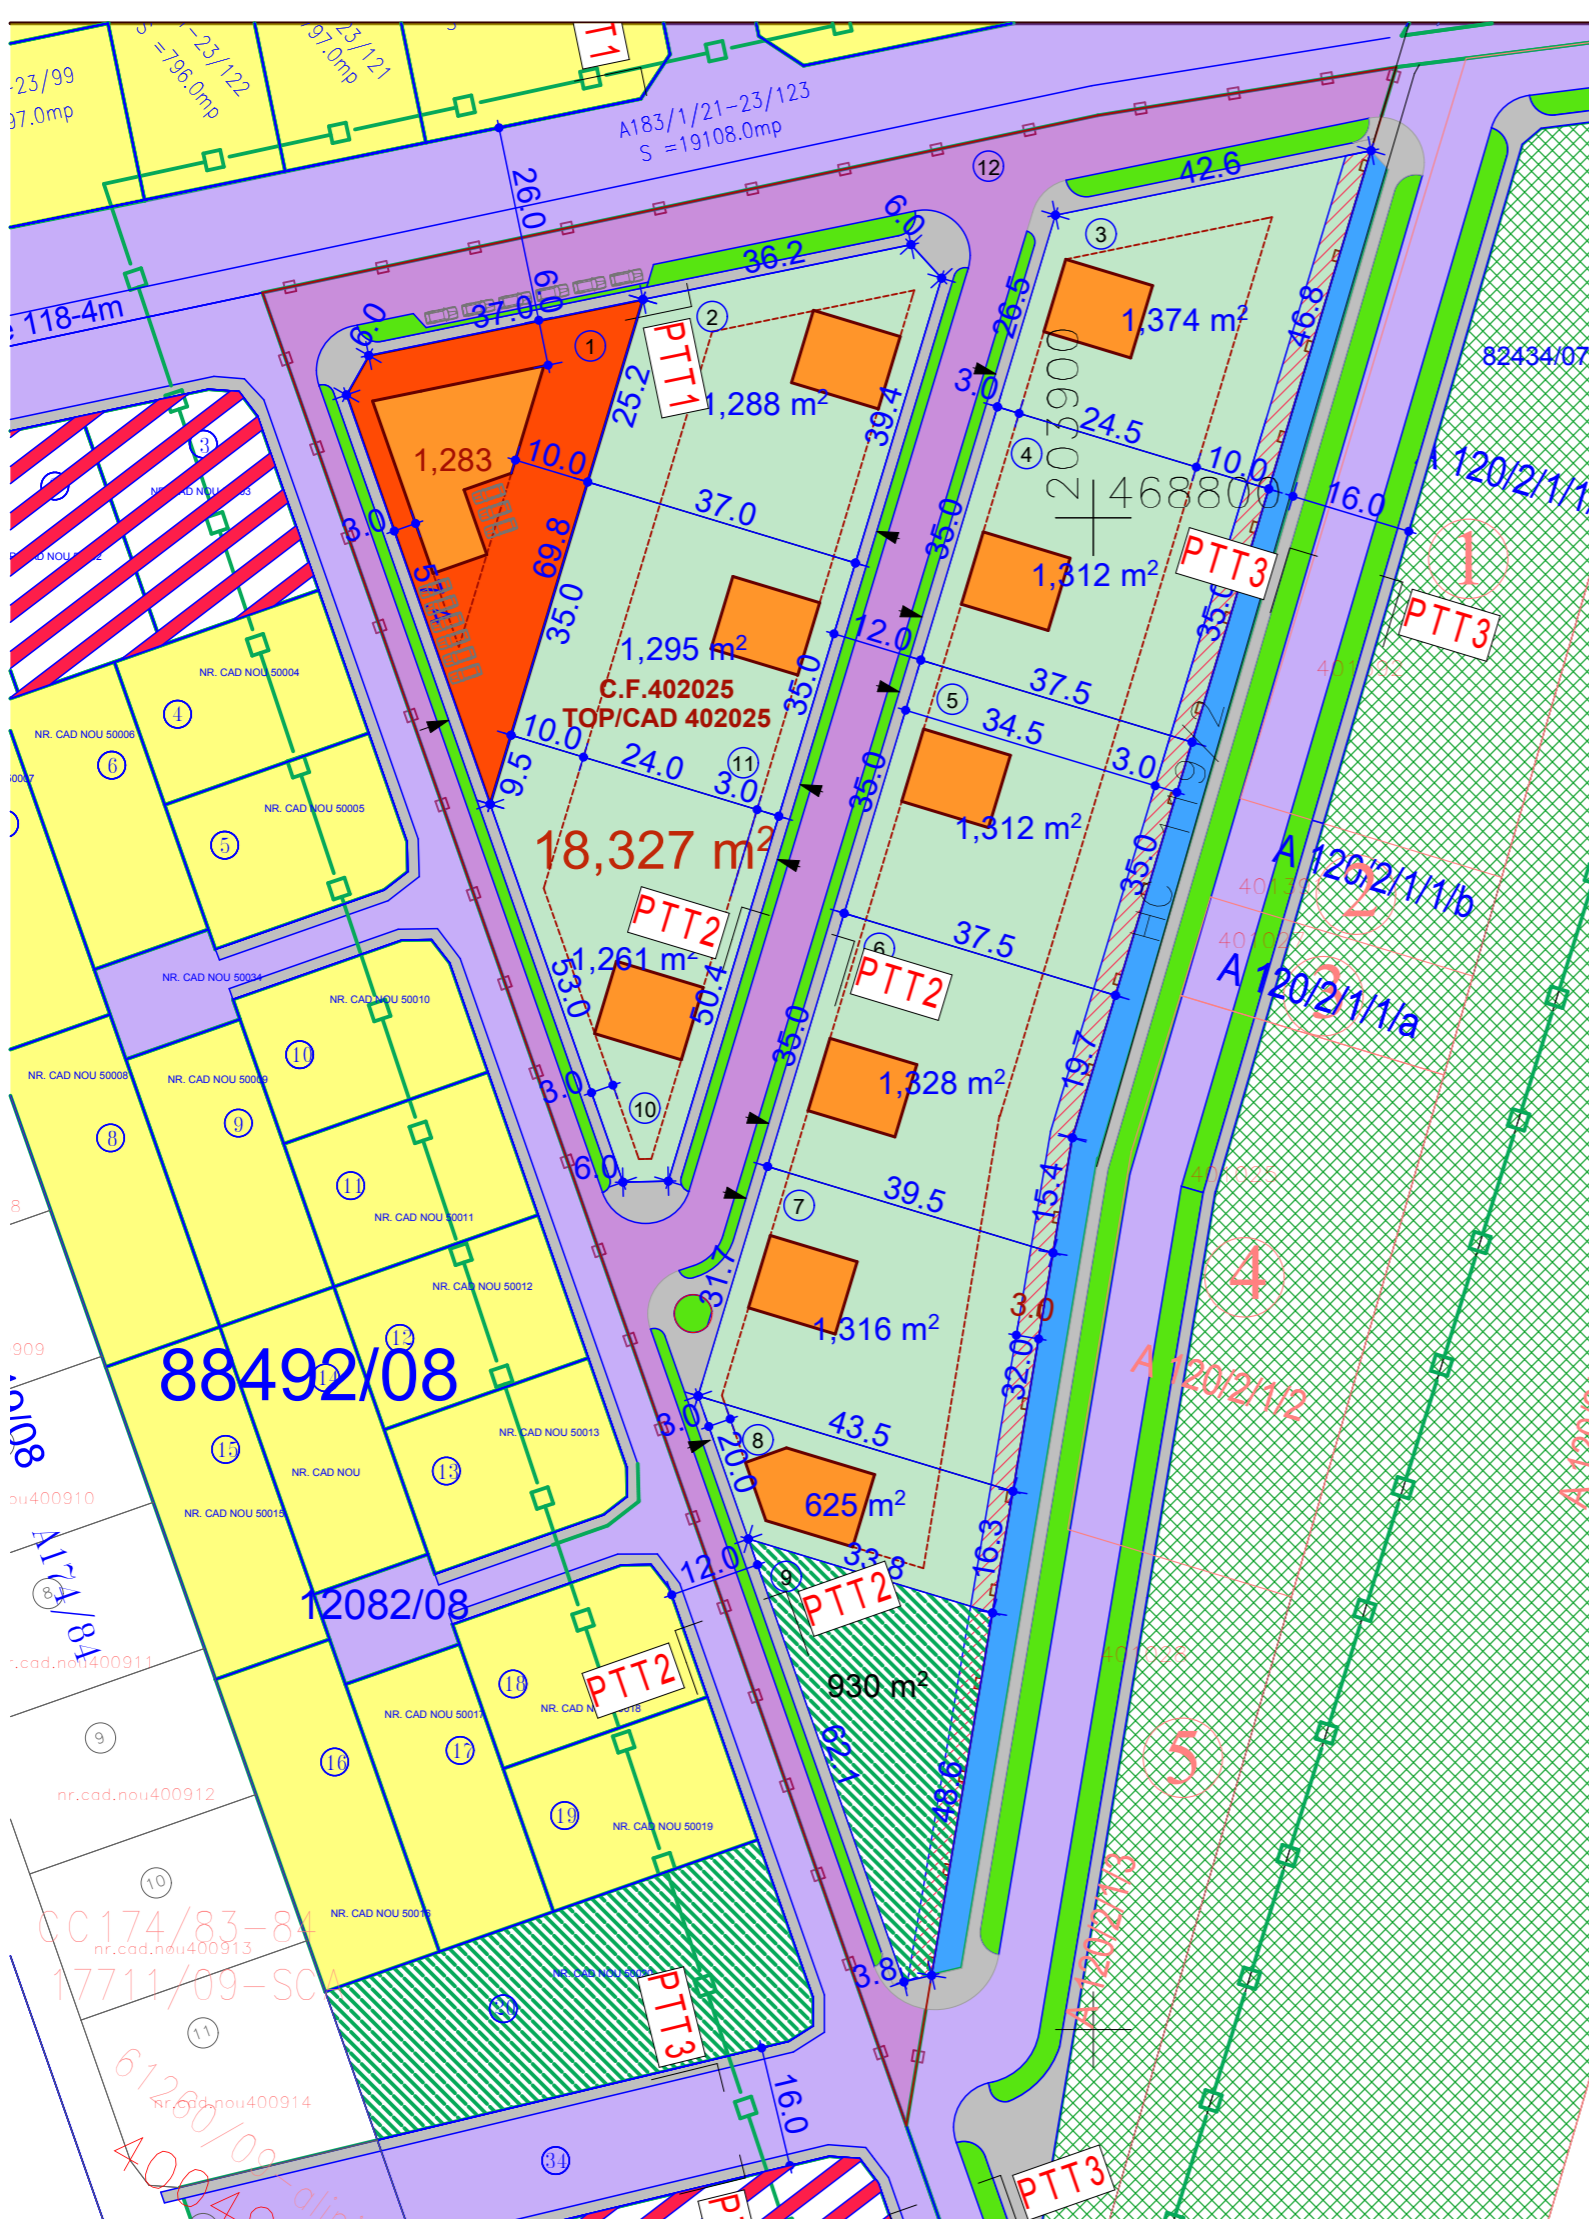

VERIFICATOR					
s. c. TECTONICS house s. r. l.		J35/1011/2003		Denumire PROIECT:	PROIECT URBANISTIC ZONAL - locuinte si functiuni complementare - SAG, C.F. 402025; TOP 402025
SEF PROIECT		ARH. Marius NICORICI - CALANCE	SCARA	BENEFICIAR:	WEINGARTNER Josef Romulus
VERIFICAT		ARH. Carmen NICORICI - CALANCE	1:1000	AMPLASAMENT:	SAG, DRUMUL MANASTIRII C.F. 402025; TOP 402025
PROIECTAT		ARH. Marius NICORICI - CALANCE	DATA	PLANSA:	PLAN DE SITUATIE - PROPUNERE MOBILARE
DESENAT		ARH. Marius NICORICI - CALANCE	sept. 2011		
				NR. PROIECT	130 /2011
				FAZA	P.U.Z.
				NR. PLANSA	U05/130